

Town of Amherst
HILLSBOROUGH COUNTY
NEW HAMPSHIRE




Property Map

15

April 1, 2015

1 in = +/-100 ft


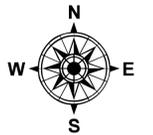


-  Road ROW
-  Class VI Road
-  Scenic Road
-  Other Road - Scenic Setback
-  Railroad
-  Lake/Pond
-  Swamp/Marsh
-  Stream/River
-  Buildings
- ZONING**
-  Commercial
-  General Office
-  Industrial
-  Limited Commercial
-  Northern Rural
-  Northern Transitional
-  Residential/Rural
-  Historic District Overlay

For Tax Assessment Purposes
Not to be Used for Conveyances

Zoning Lines Depicted are
Unofficial and Approximate

Prepared by:
Nashua Regional Planning Commission
Merrimack, New Hampshire

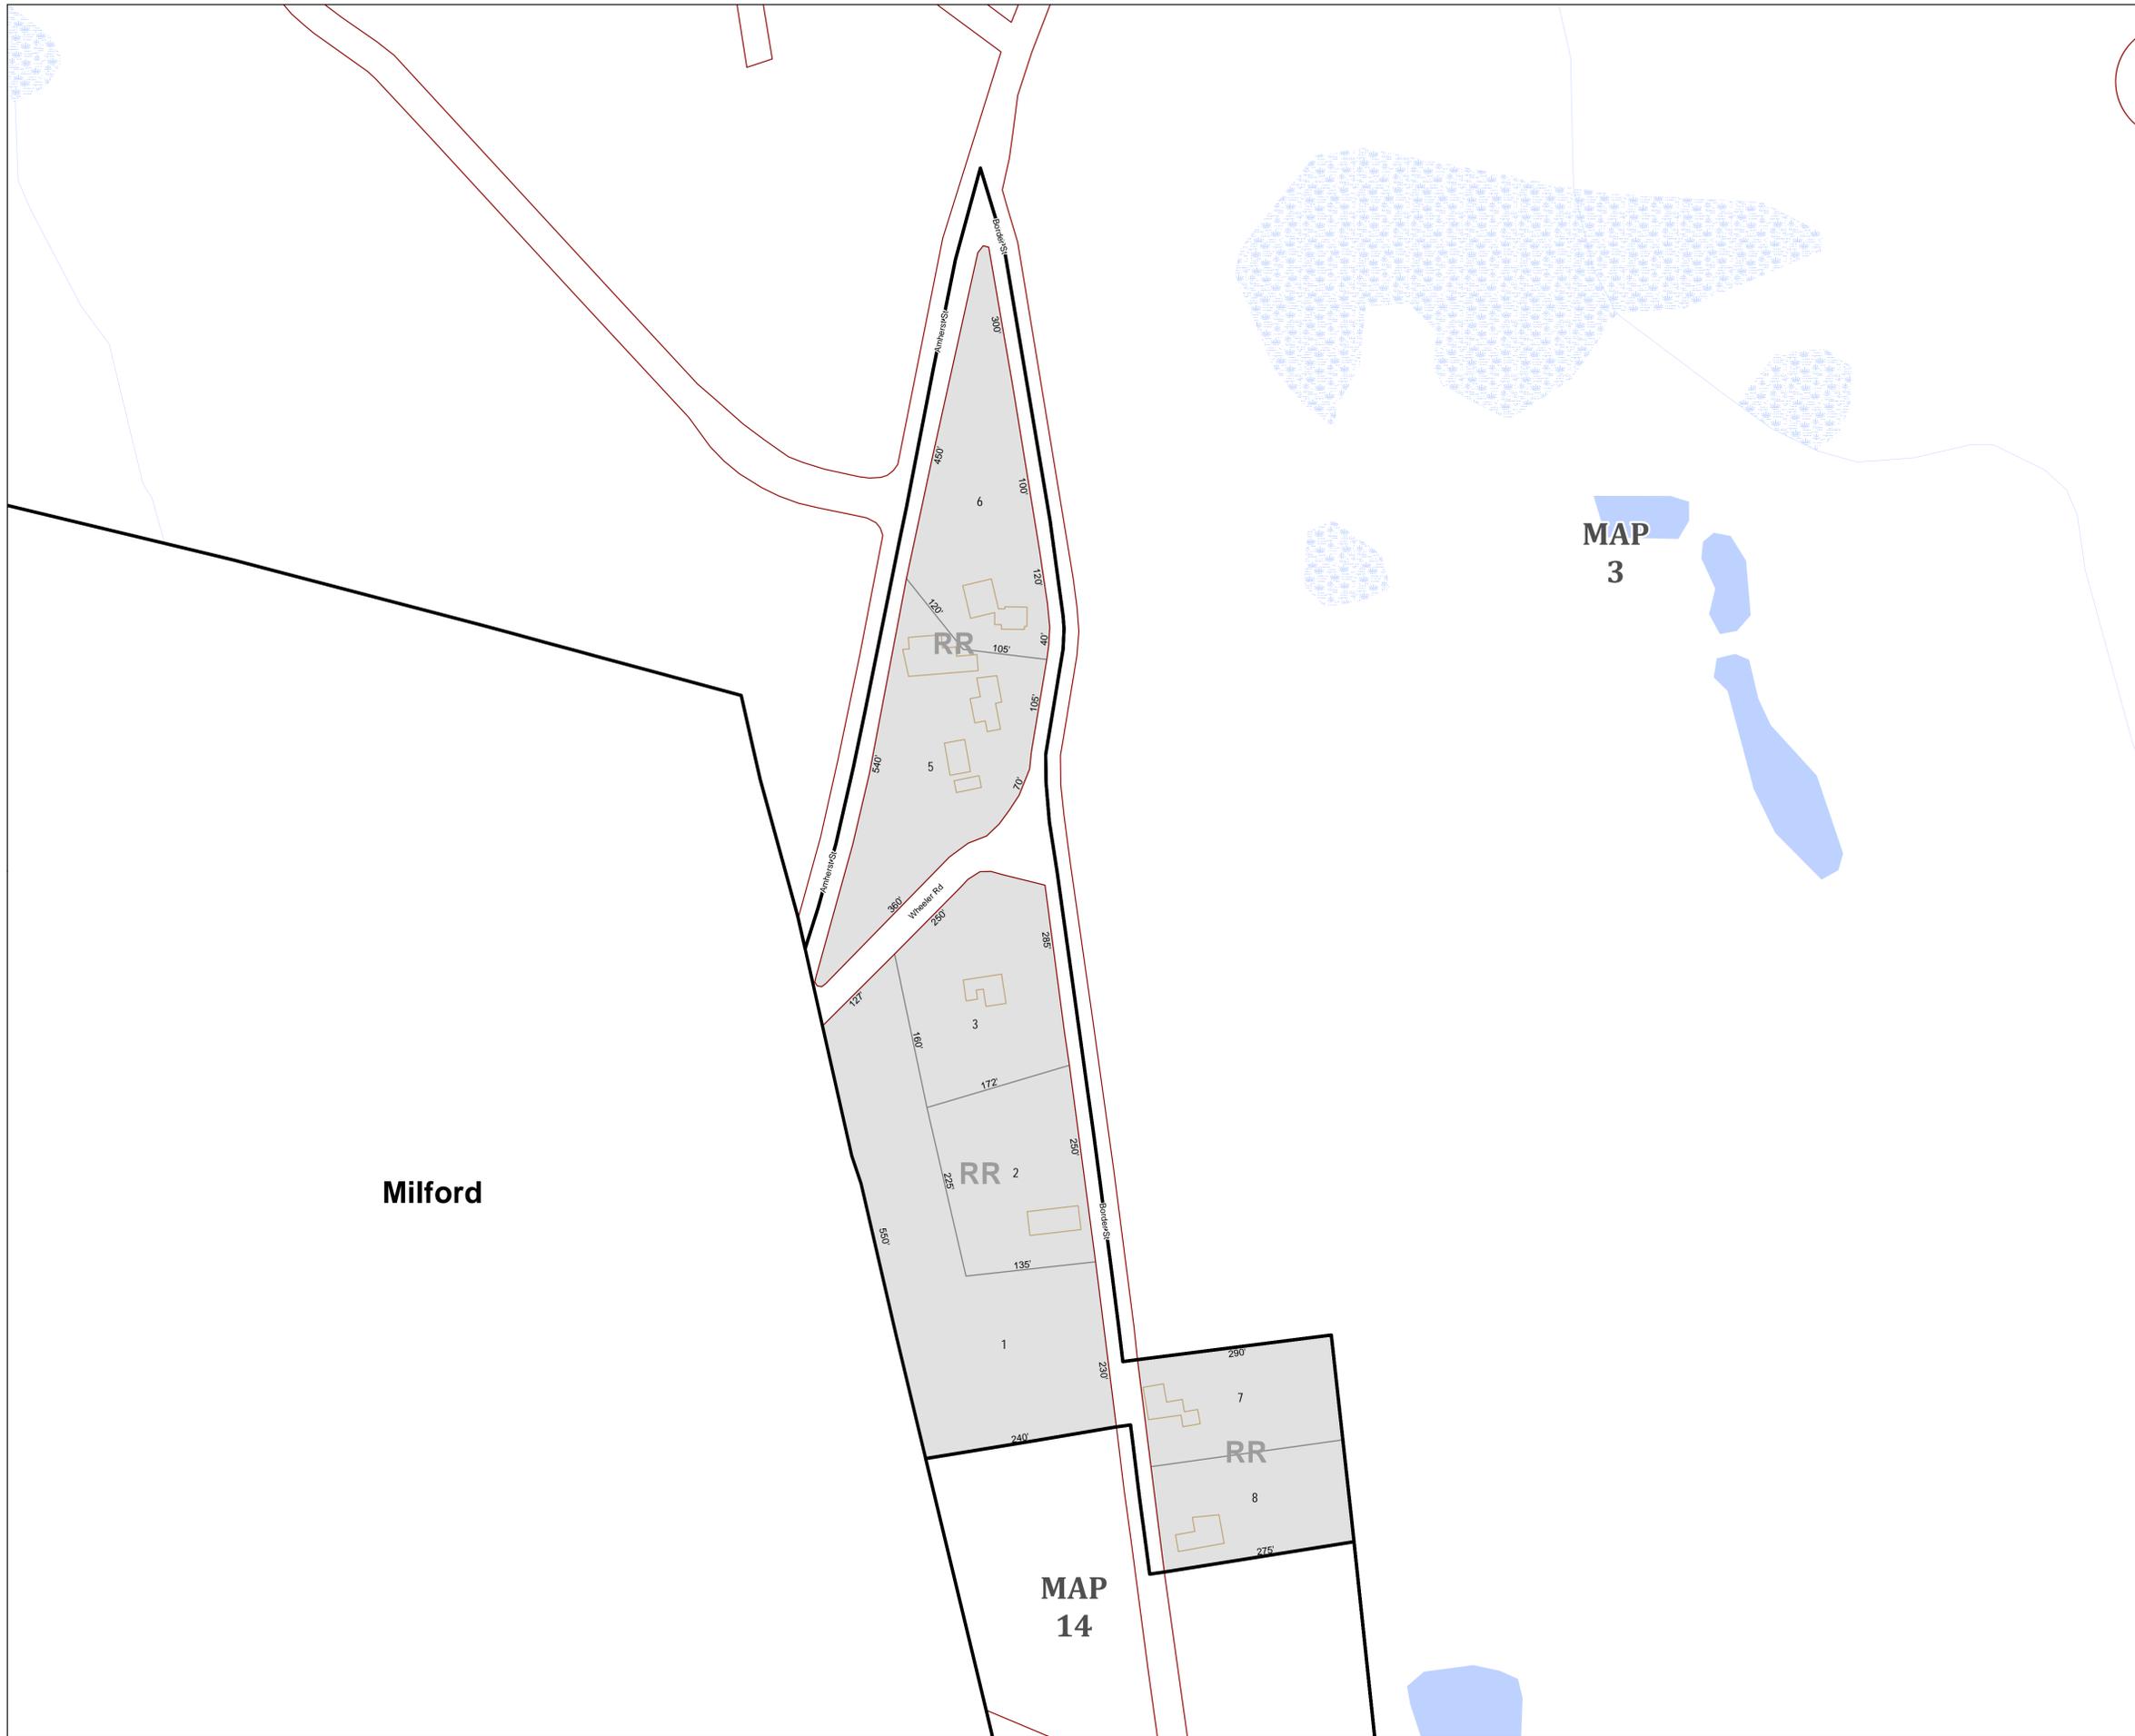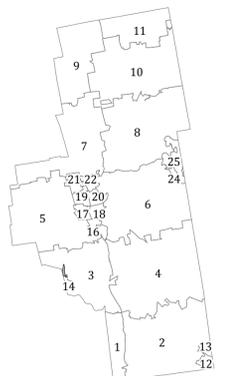

Milford

MAP
3

MAP
14