


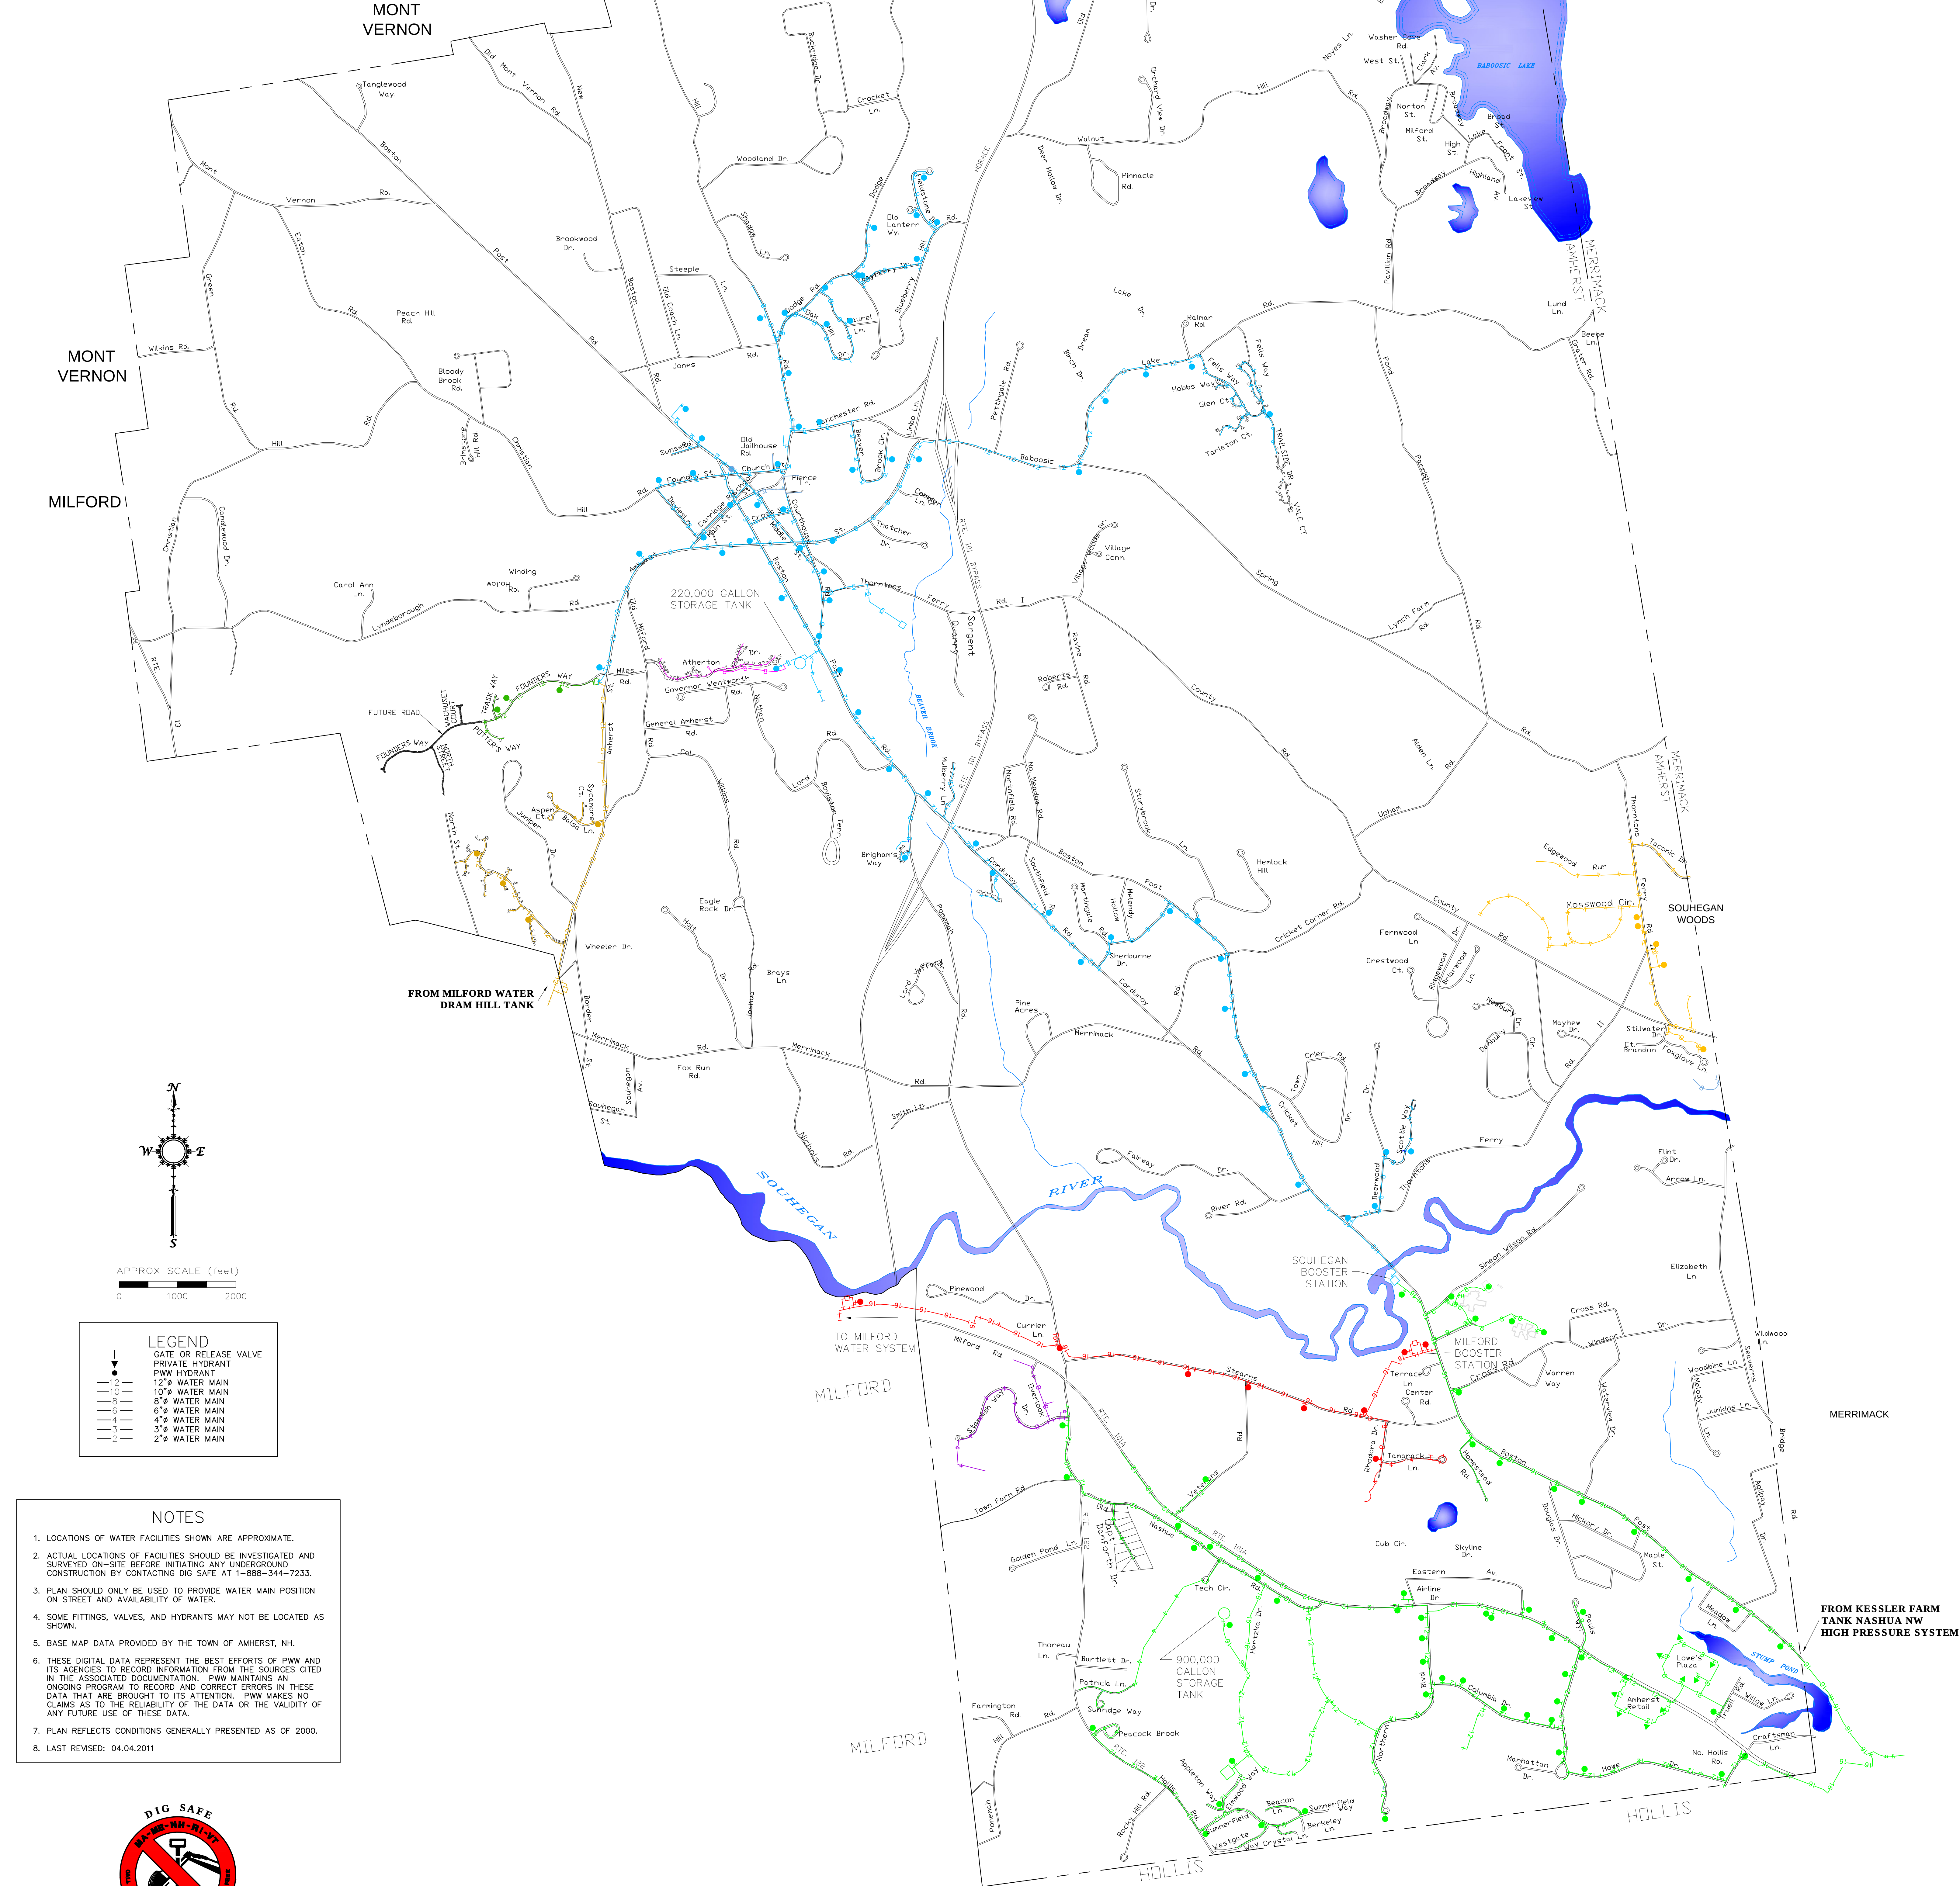

TOWN OF AMHERST

HGL	COLOR CODE	SYSTEM
494	Purple	PILGRIM HILL BOOSTER
525	Pink	ATHERTON BOOSTER
460	Red	MILFORD BOOSTER
407	Orange	SOUHEGAN WOODS
397	Green	BON TERRAIN
442	Blue	AMHERST VILLAGE DISTRICT
624	Light Blue	FOUNDERS VILLAGE
490	Yellow	FOUNDERS VILLAGE/DHAM HILL TANK (MILFORD)



- NOTES**
1. LOCATIONS OF WATER FACILITIES SHOWN ARE APPROXIMATE.
 2. ACTUAL LOCATIONS OF FACILITIES SHOULD BE INVESTIGATED AND SURVEYED ON-SITE BEFORE INITIATING ANY UNDERGROUND CONSTRUCTION BY CONTACTING DIG SAFE AT 1-888-344-7233.
 3. PLAN SHOULD ONLY BE USED TO PROVIDE WATER MAIN POSITION ON STREET AND AVAILABILITY OF WATER.
 4. SOME FITTINGS, VALVES, AND HYDRANTS MAY NOT BE LOCATED AS SHOWN.
 5. BASE MAP DATA PROVIDED BY THE TOWN OF AMHERST, NH.
 6. THESE DIGITAL DATA REPRESENT THE BEST EFFORTS OF PW AND ITS AGENCIES TO RECORD INFORMATION FROM THE SOURCES CITED IN THE ASSOCIATED DOCUMENTATION. PW MAINTAINS AN ONGOING PROGRAM TO RECORD AND CORRECT ERRORS IN THESE DATA THAT ARE BROUGHT TO ITS ATTENTION. PW MAKES NO CLAIMS AS TO THE RELIABILITY OF THE DATA OR THE VALIDITY OF ANY FUTURE USE OF THESE DATA.
 7. PLAN REFLECTS CONDITIONS GENERALLY PRESENTED AS OF 2000.
 8. LAST REVISED: 04.04.2011



CONTACT DIG SAFE 72 HOURS PRIOR TO CONSTRUCTION

TOWN OF AMHERST