


Plotter: 12/10/2025 3:53 PM By: SRF
H:\MS\10605\10605.00\Drawings\SURV\10605M00-1.dwg

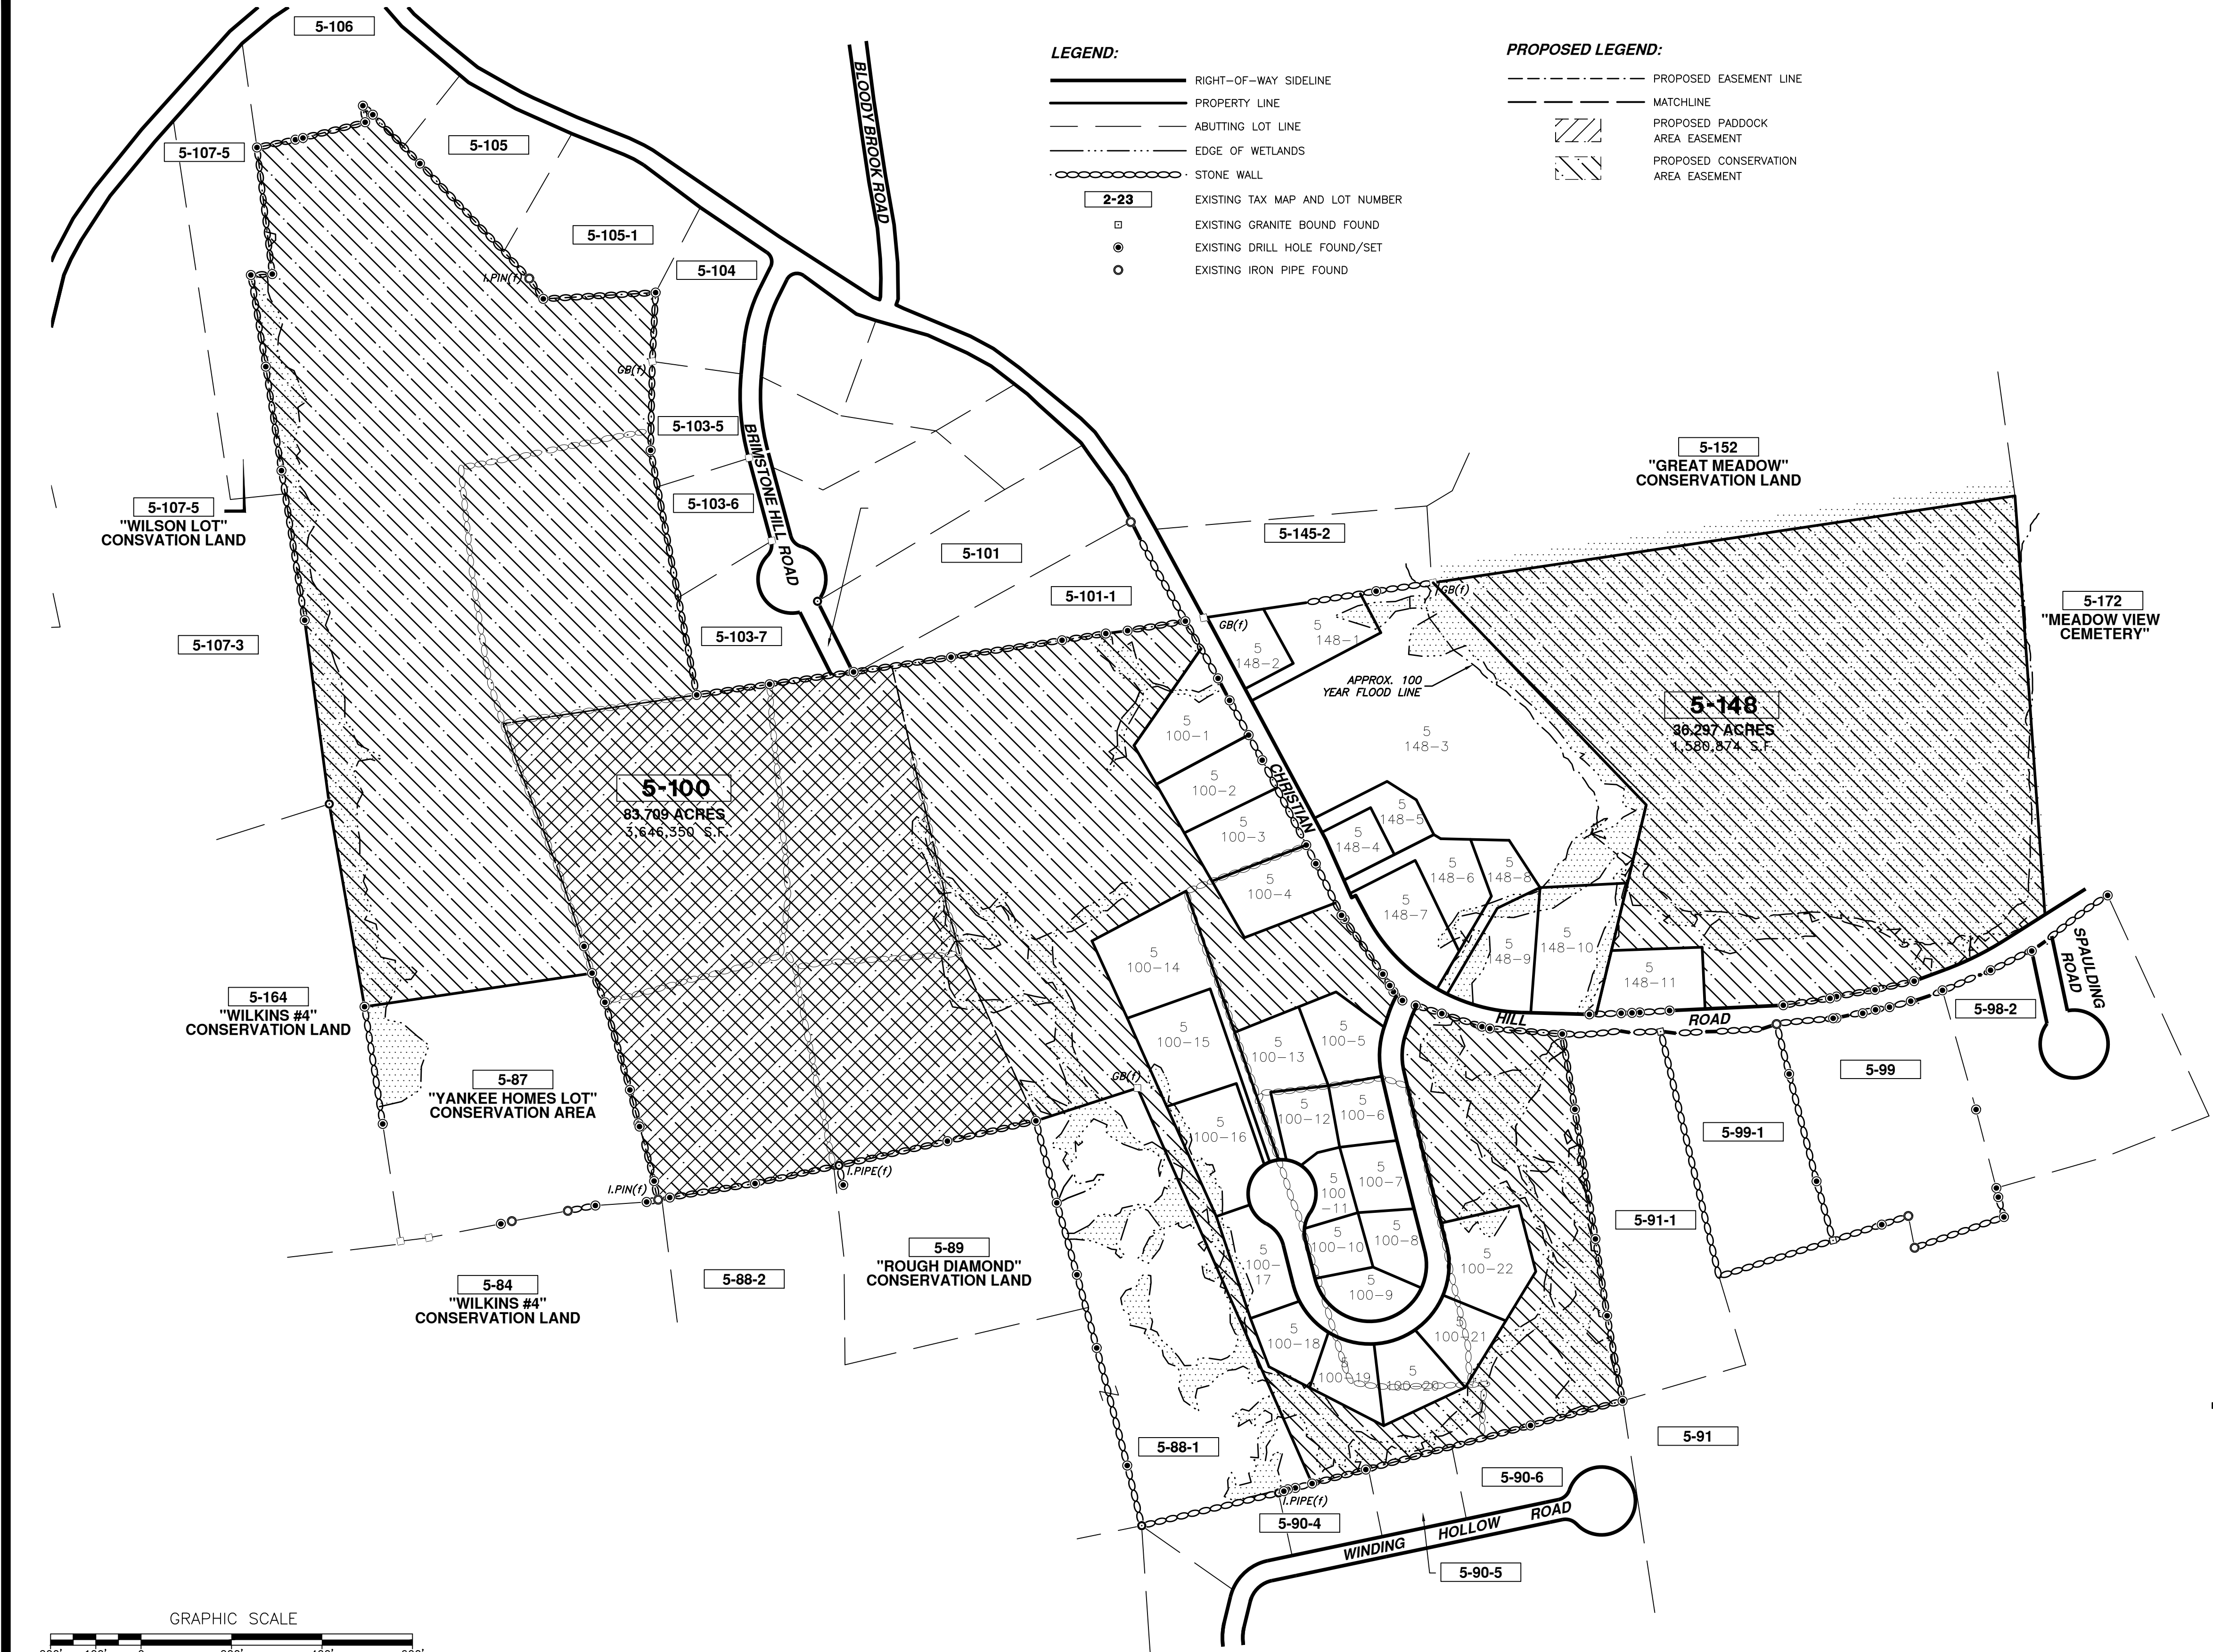

D	--	--	--	--	--
C	--	--	--	--	--
B	--	--	--	--	--
A	--	--	--	--	--
REV.	DATE	DESCRIPTION	C/O	DR	CK

CONSERVATION EASEMENT &
PADDOCK AREA EXHIBIT
LAND OF:
**ROBERT H. JACOBSON
REVOCABLE TRUST**
PREPARED FOR:
TRANSFORMATIONS, INC.
TAX MAP 5 LOTS 100 & 148
AMHERST, NEW HAMPSHIRE
SCALE: 1" = 200'
DECEMBER 10, 2025



MERIDIAN
LAND SERVICES, INC.
ENGINEERING | SURVEYING | PERMITTING
SOIL & WETLAND MAPPING | SEPTIC DESIGN
31 OLD NASHUA ROAD, AMHERST, NH 03031 TEL. 603-673-1441
MERIDIANLANDSERVICES.COM FAX 603-673-1584